


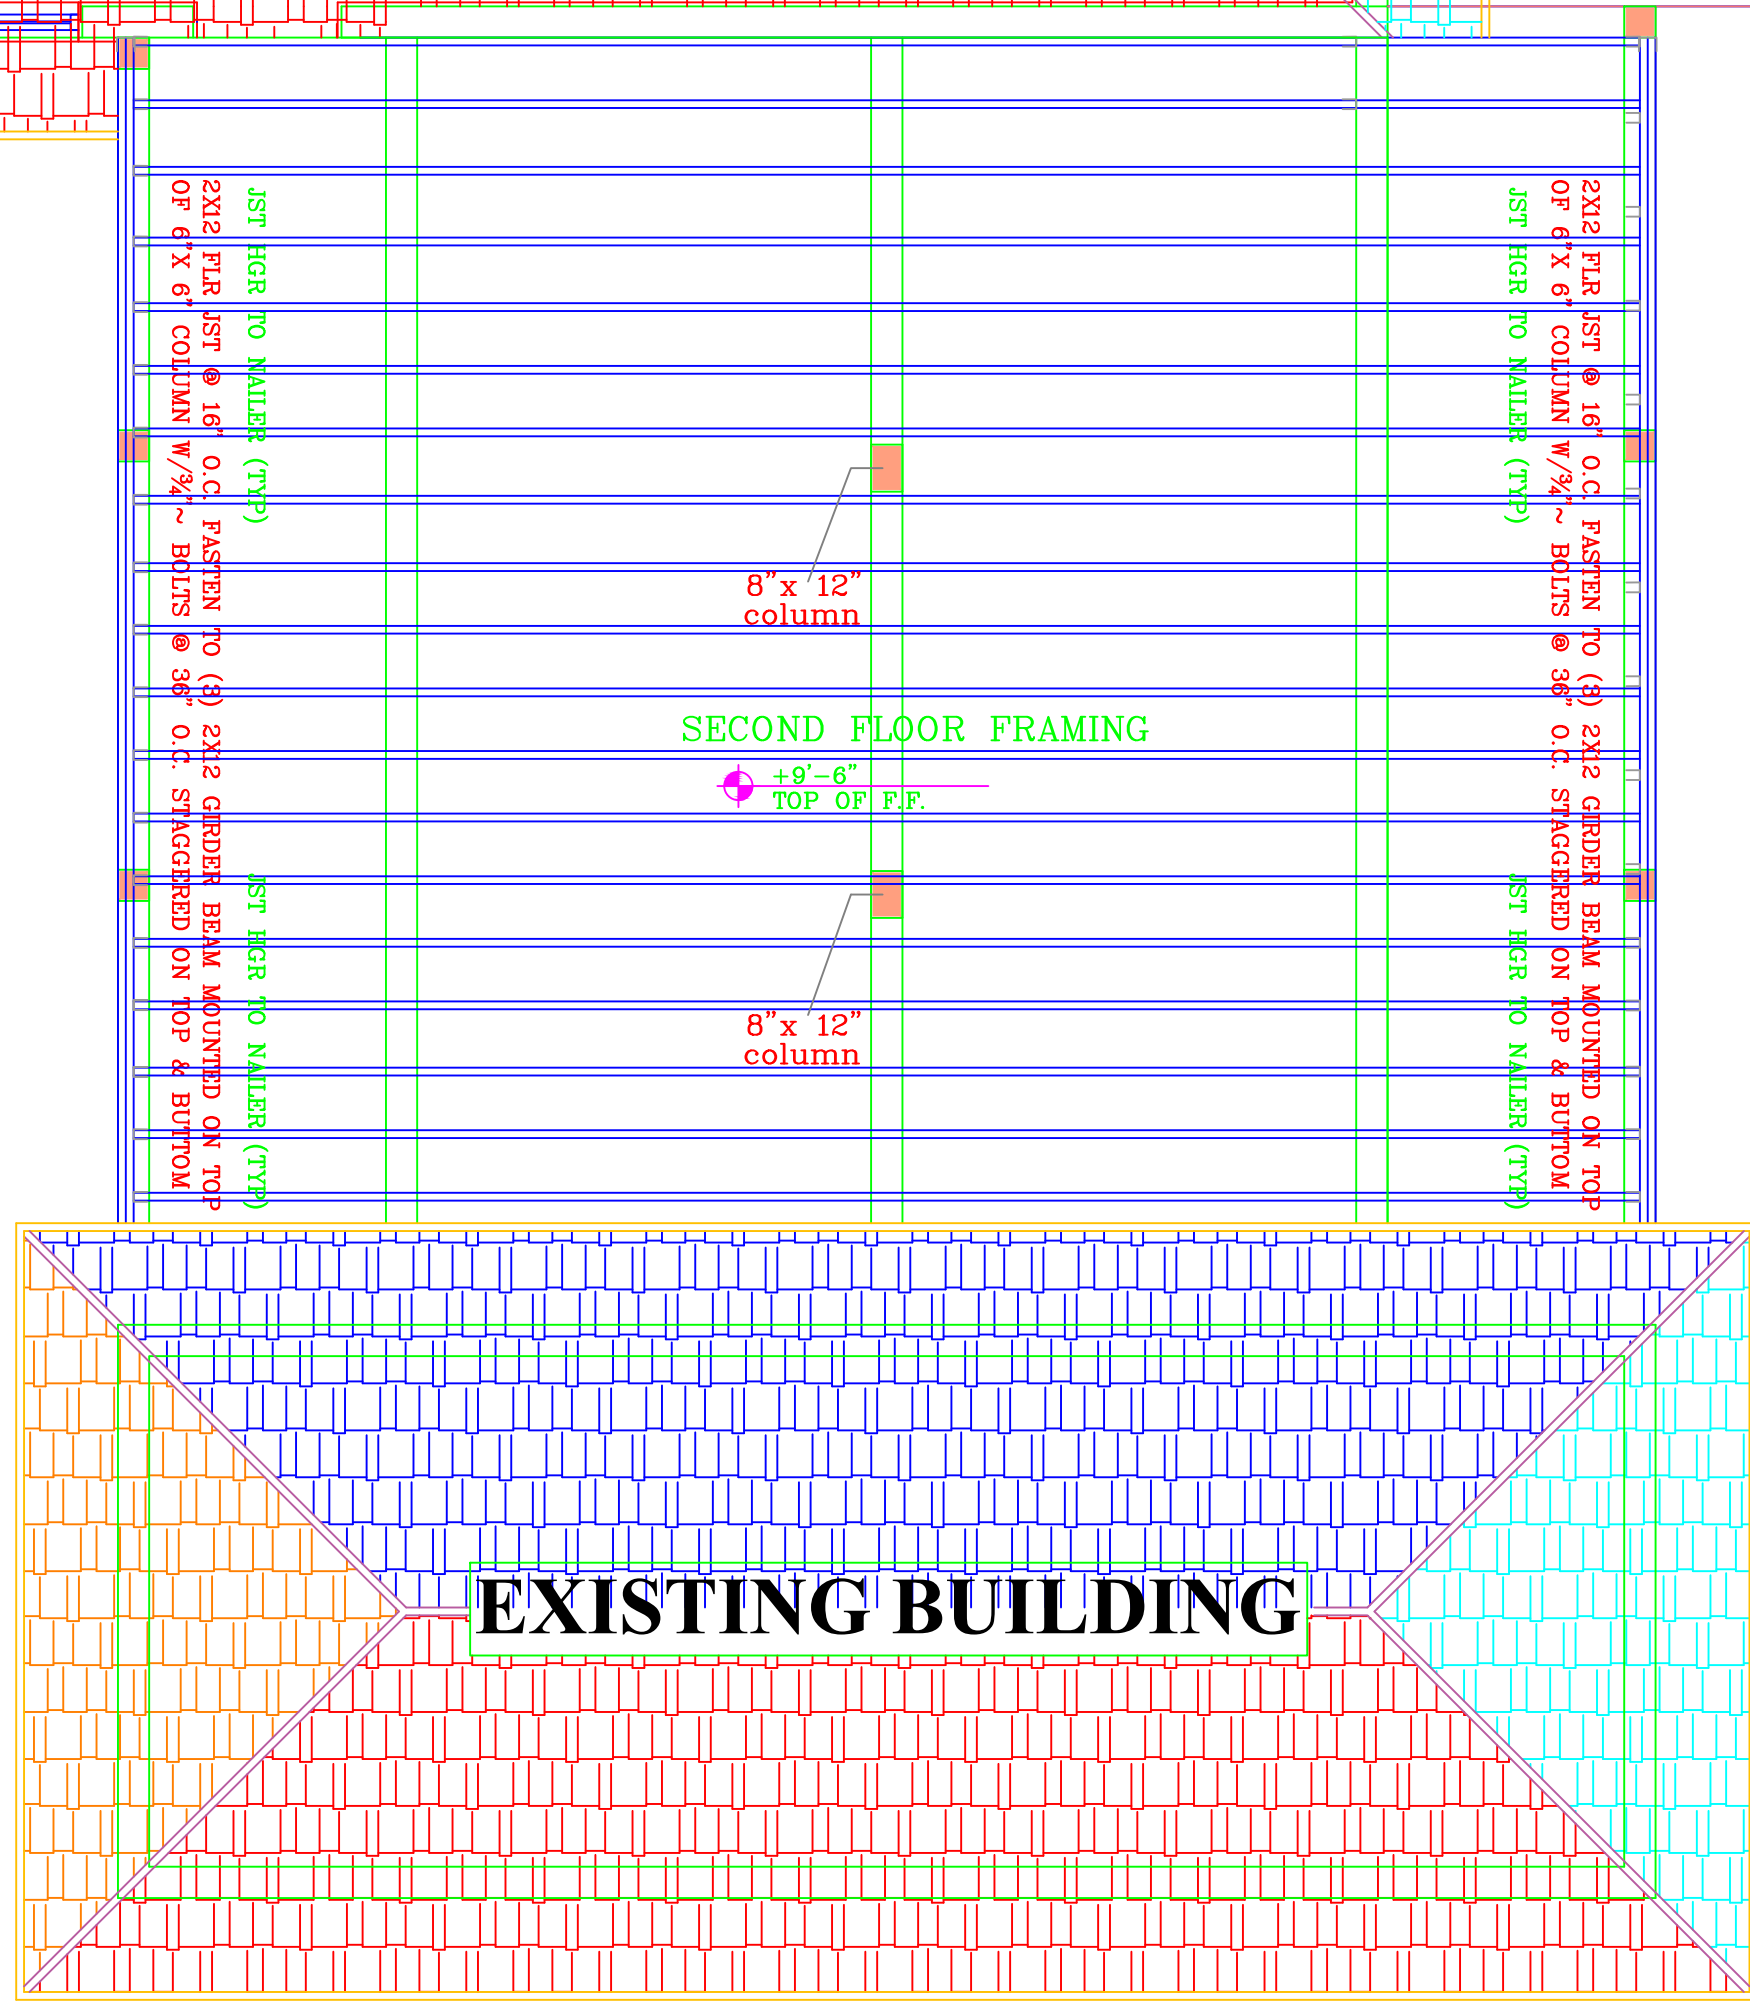


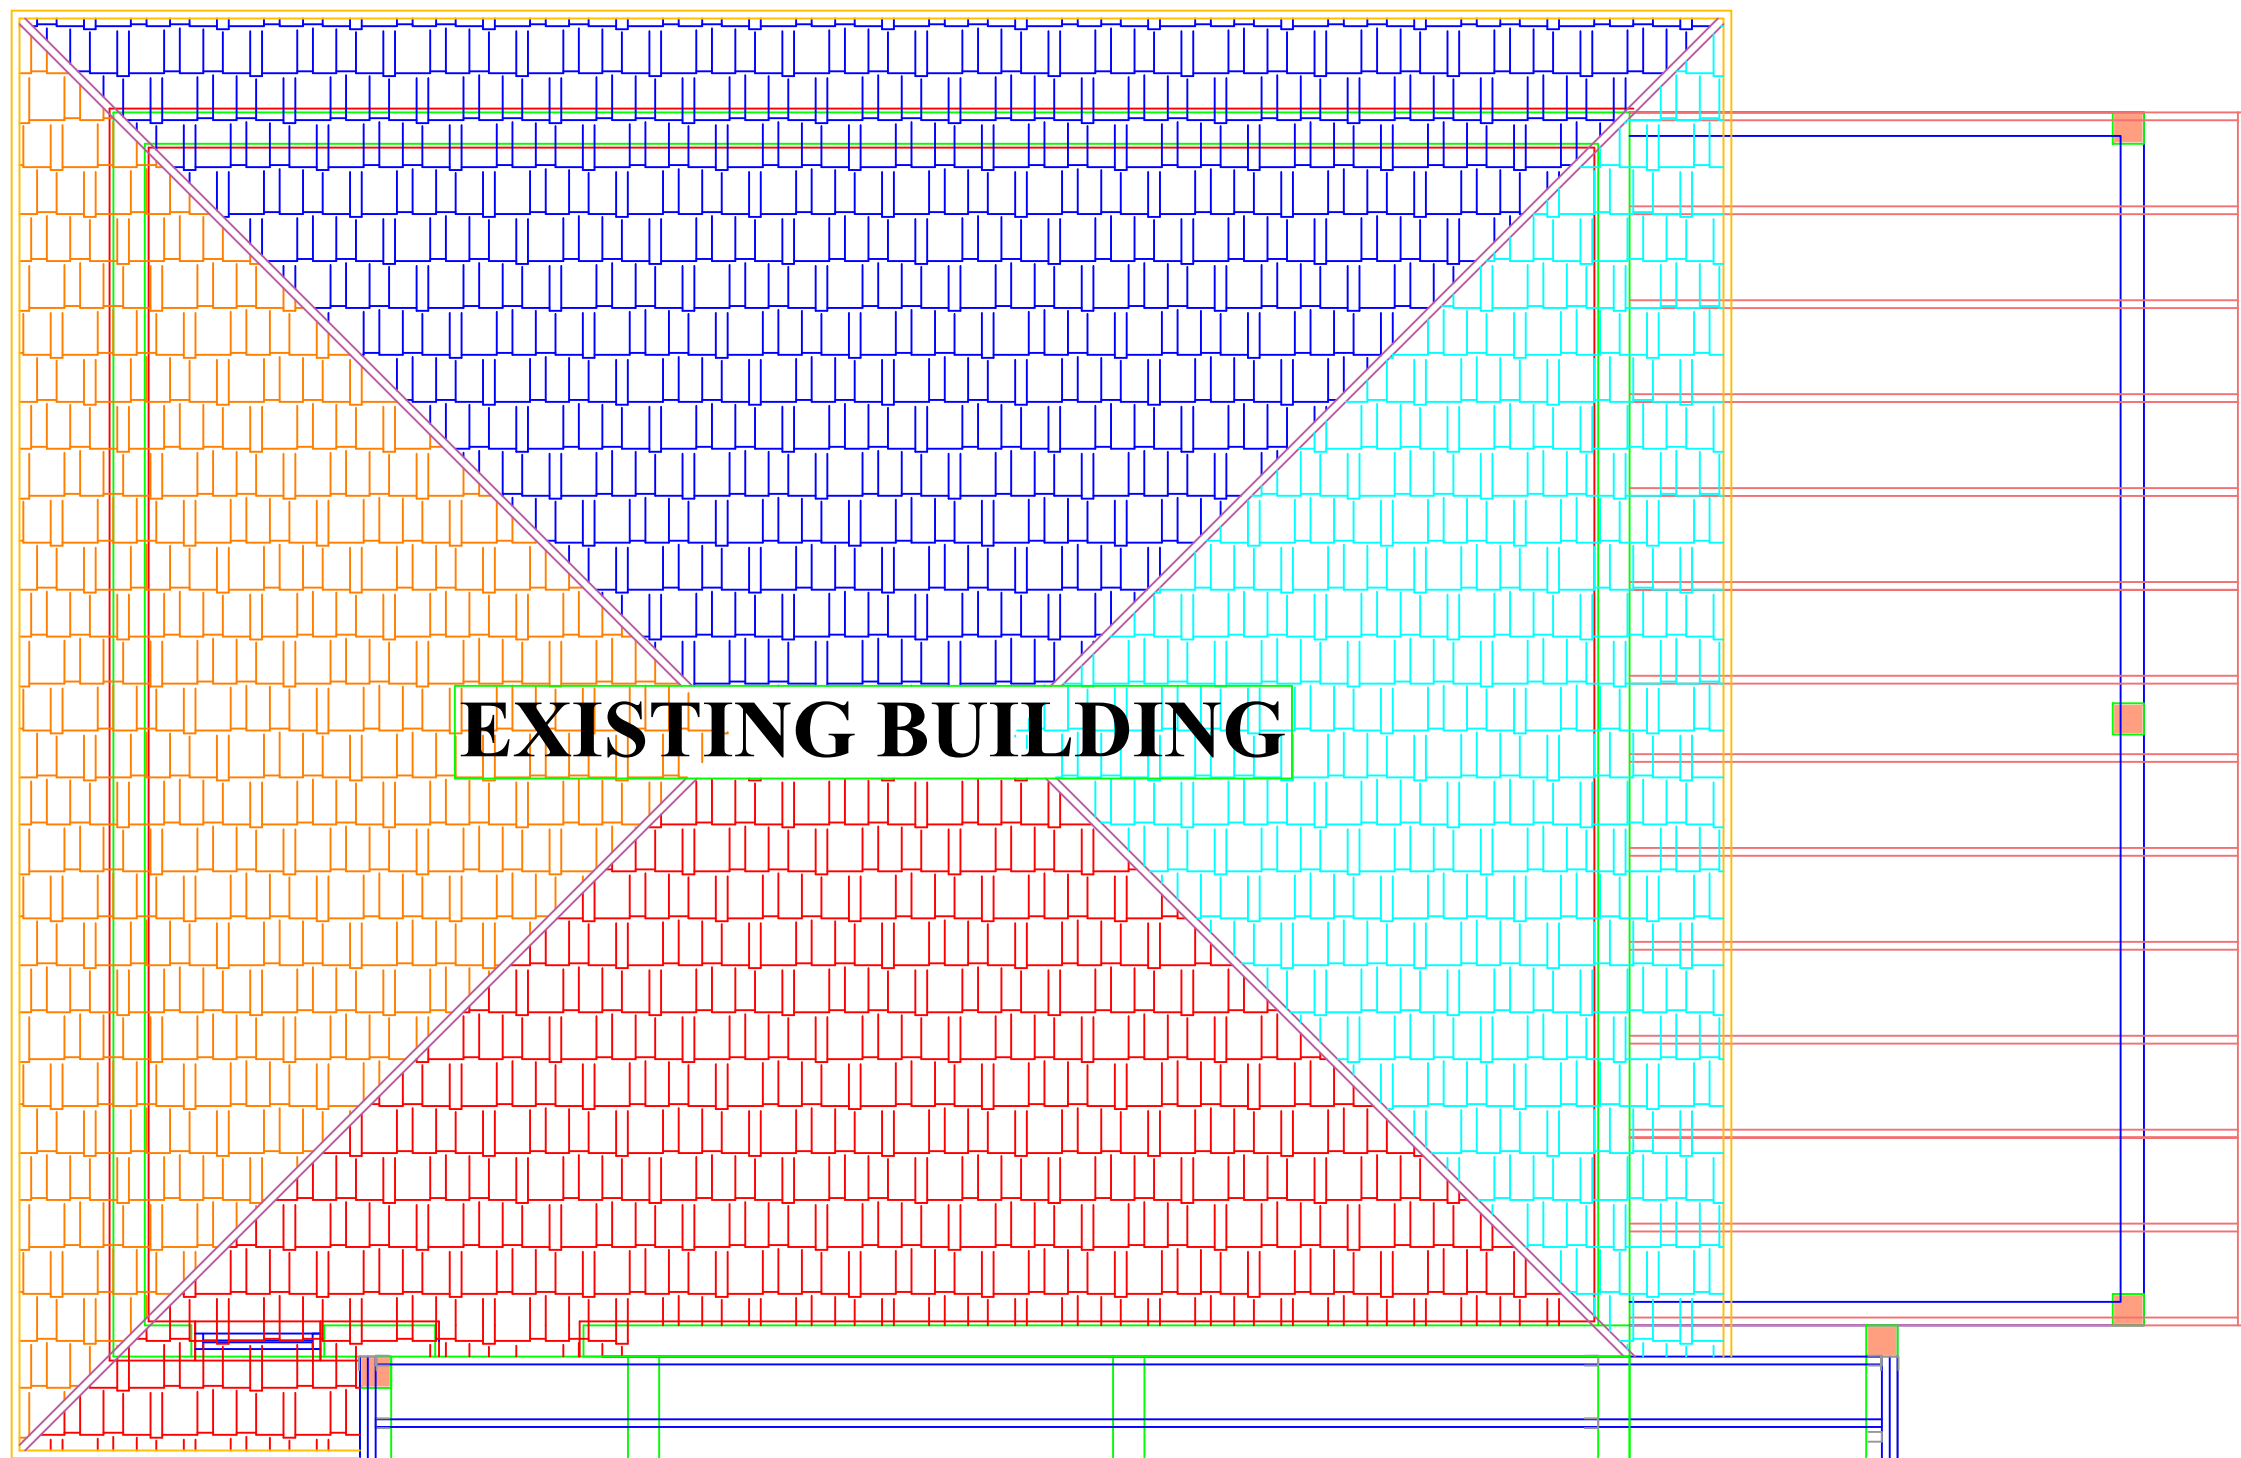

FIRST FLOOR JOIST & ROOFS PLAN
SCALE: 1/4" = 1'-0"

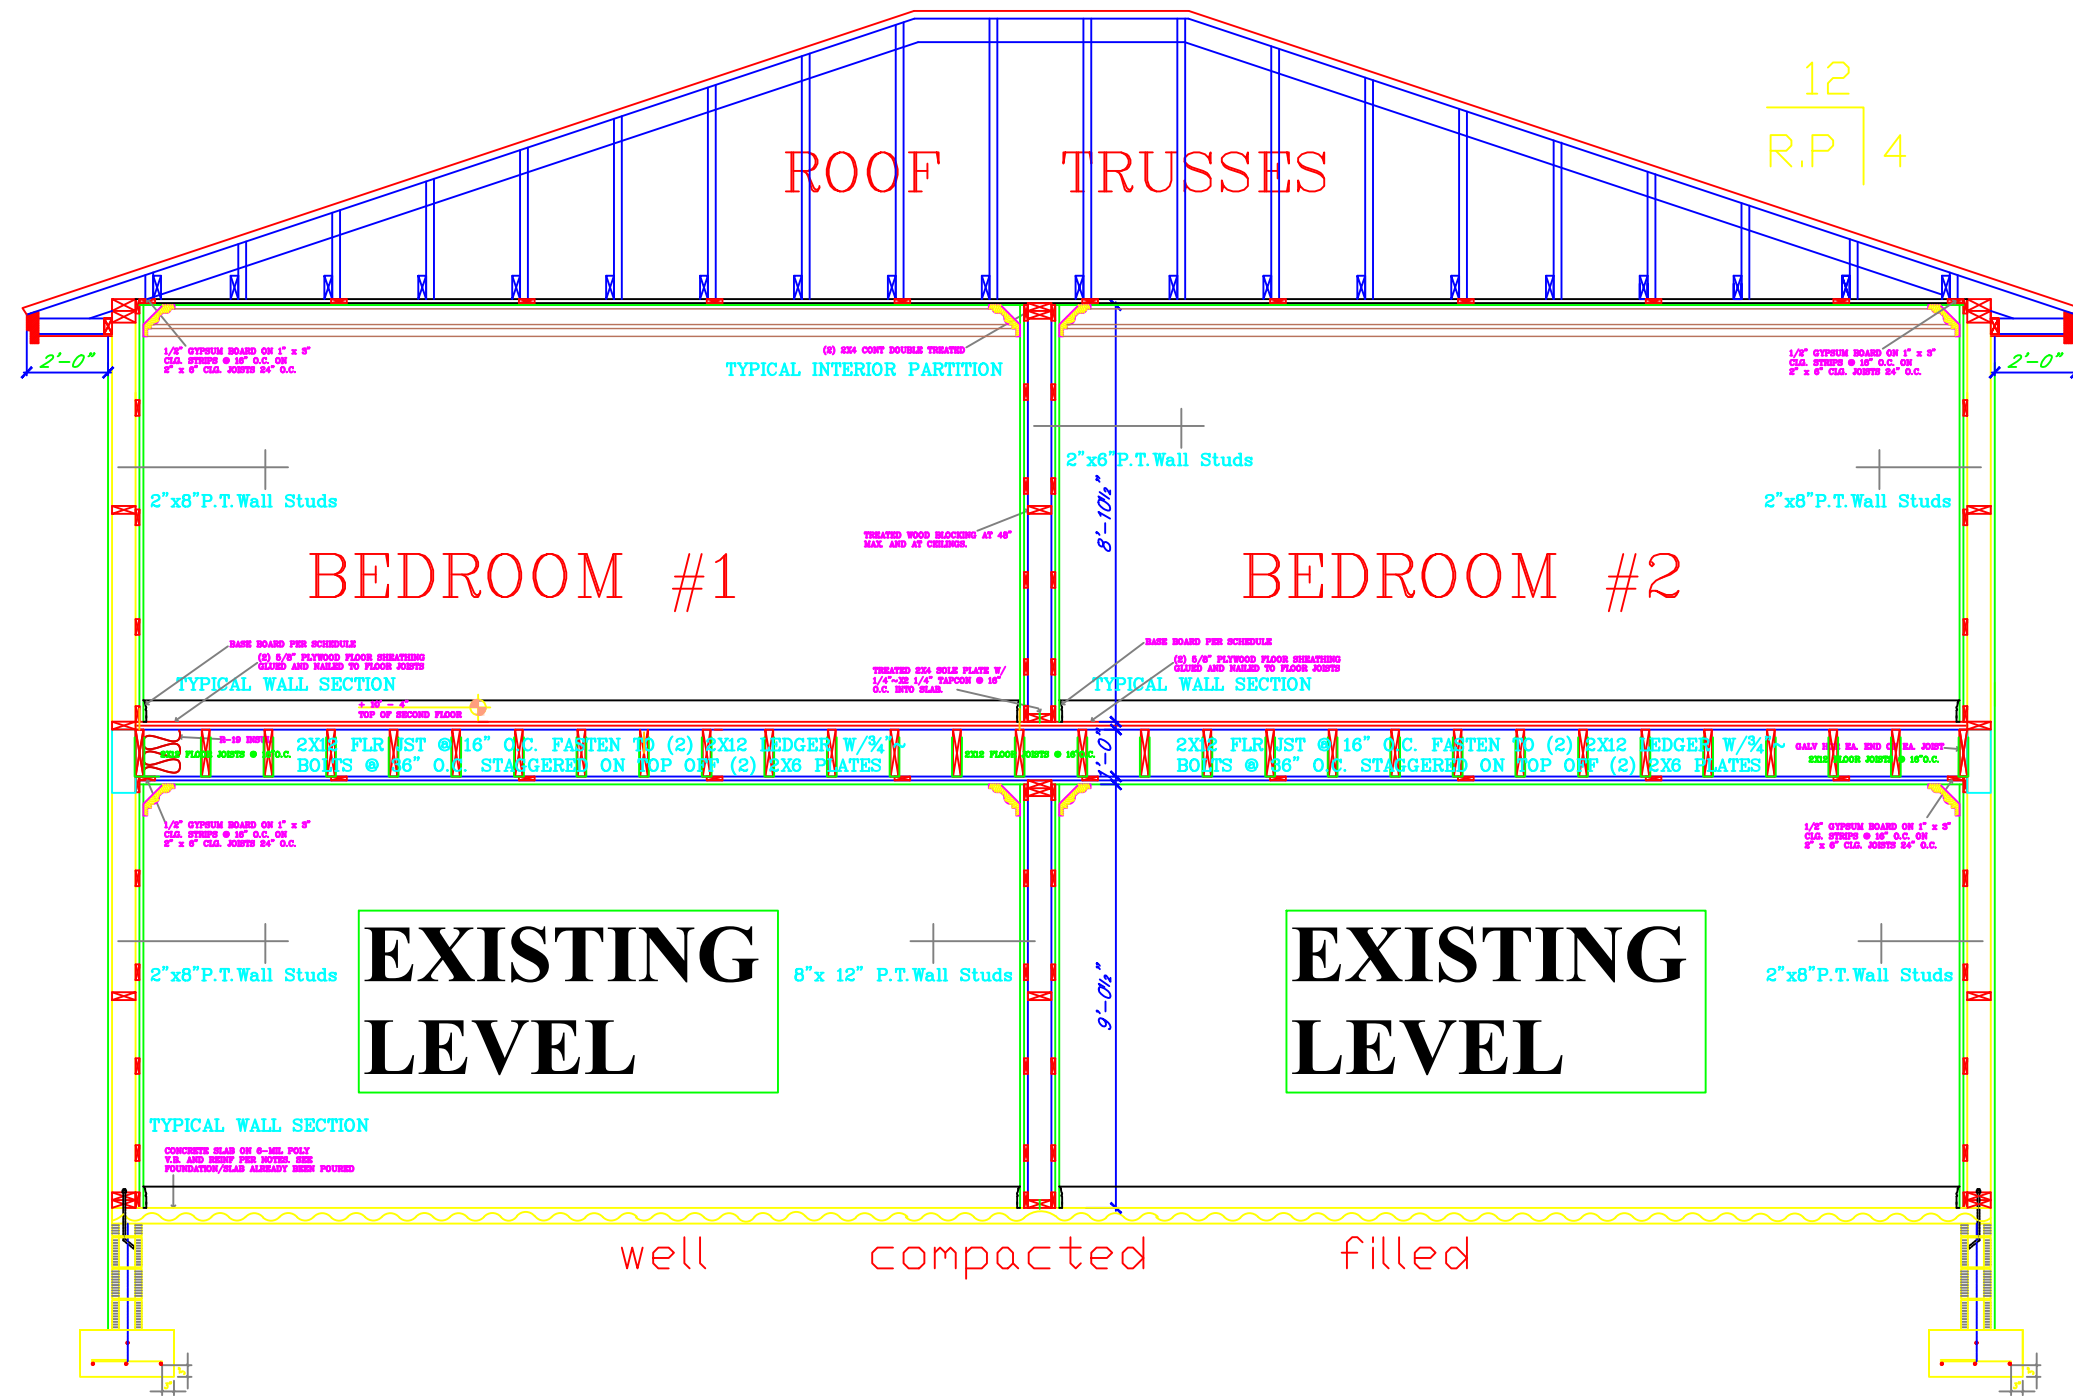

FRONT SECTION PLAN
SCALE: 1/4" = 1'-0"

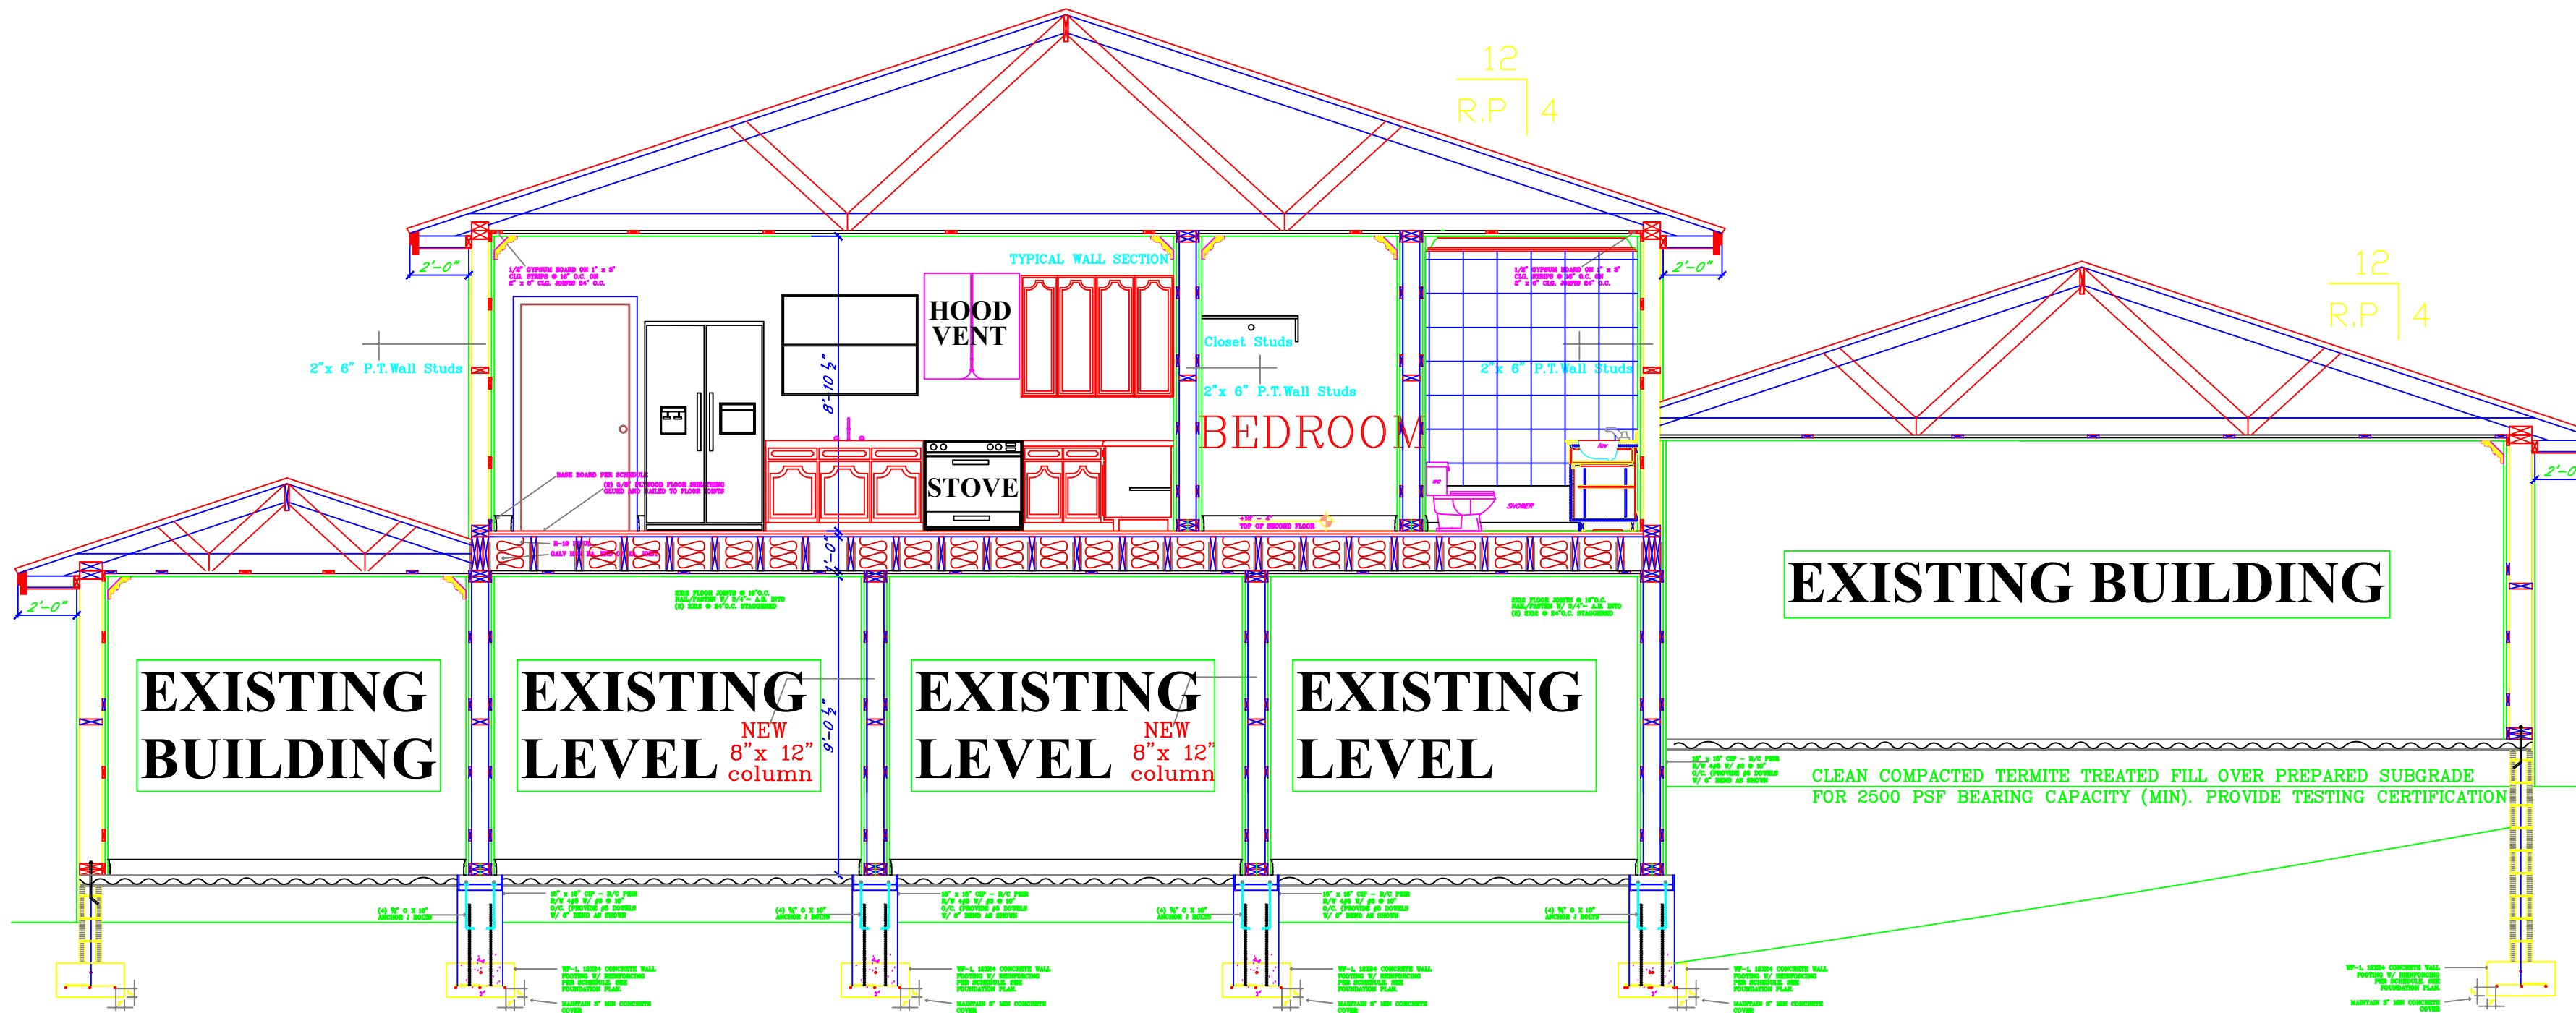

LEFT & RIGHT SECTION PLAN
SCALE: 1/4" = 1'-0"

GENERAL NOTES

- Contractor to inform architect of any discrepancies before commencing work. Failure to do so will result in the contractor being bound by the architect's interpretation.
- Contractor shall verify all dimensions, conditions, etc. in the field before proceeding.
- Contractor and subcontractors shall not scale drawings.
- Verify size and location of all openings in the floor, roof, and walls with mechanical and electrical work.
- Kitchen range, dryer, bathroom and laundry room ventilation ducts shall terminate outside the building and shall be equipped with back draft damper.
- Exterior opening to the weather shall be flashed and counter flashed in such a manner as to make them weather proof.
- All exterior openings, rooms, chases and attics shall be rodent proof.
- All concrete block walls shall receive 3/4" sand plaster finish to match existing (primed and painted) with 2 coats of latex semi enamel paint unless otherwise specified.
- All gypsum board to be taped, plastered and sand smooth then primed and painted. All gypsum board at bathroom, laundry facilities and exterior areas to be moisture resistant.

WALL LEGEND

- 8" CONCRETE BLOCK WALLS
- 4"OR 6" & 8" METAL STUD WALLS W/SOUND PROOF INSULATION & MOISTURE RES. 5/8" MASONRY BOARD W/ SMOOTH FINISH
- 4"OR 6"METAL STUD WALLS W/ SOUND PROOF INSULATION & 5/8" GYPSUM BOARD W/ SMOOTH FINISH
- POURED CONCRETE REINF. W/ STEEL RODS (SEE STRUCT. DWGS FOR DETAILS)

REVISION/ISSUE	DATE

STAMP

JOB TITLE

PROPOSED CLINIC FOR:
ST. LUKE CLINIC
STANIEL CAY,EXUMA
EXTENSION JOB

COMPANY NAME

D.B.W.
D.W.DRAFTING FIRM
P.O.BOX EX 29340Phone (242) 345-3533
EXUMA / NASSAU, BAHAMAS

SHEET TITLE

FIRST FLOOR JOIST PLAN
WALL SECTIONS PLAN

DATE	JAN. 2024
DRAWING #	2024-008
SCALE	1/4" = 1'-0"
DRAWN BY	D.B.W.Sr.
CHECKED BY	A-6