


St. Luke's Clinic

STANIEL CAY

EXIST. CISTERN



TRAUMA CENTER
SCALE: 1/4" = 1'-0"

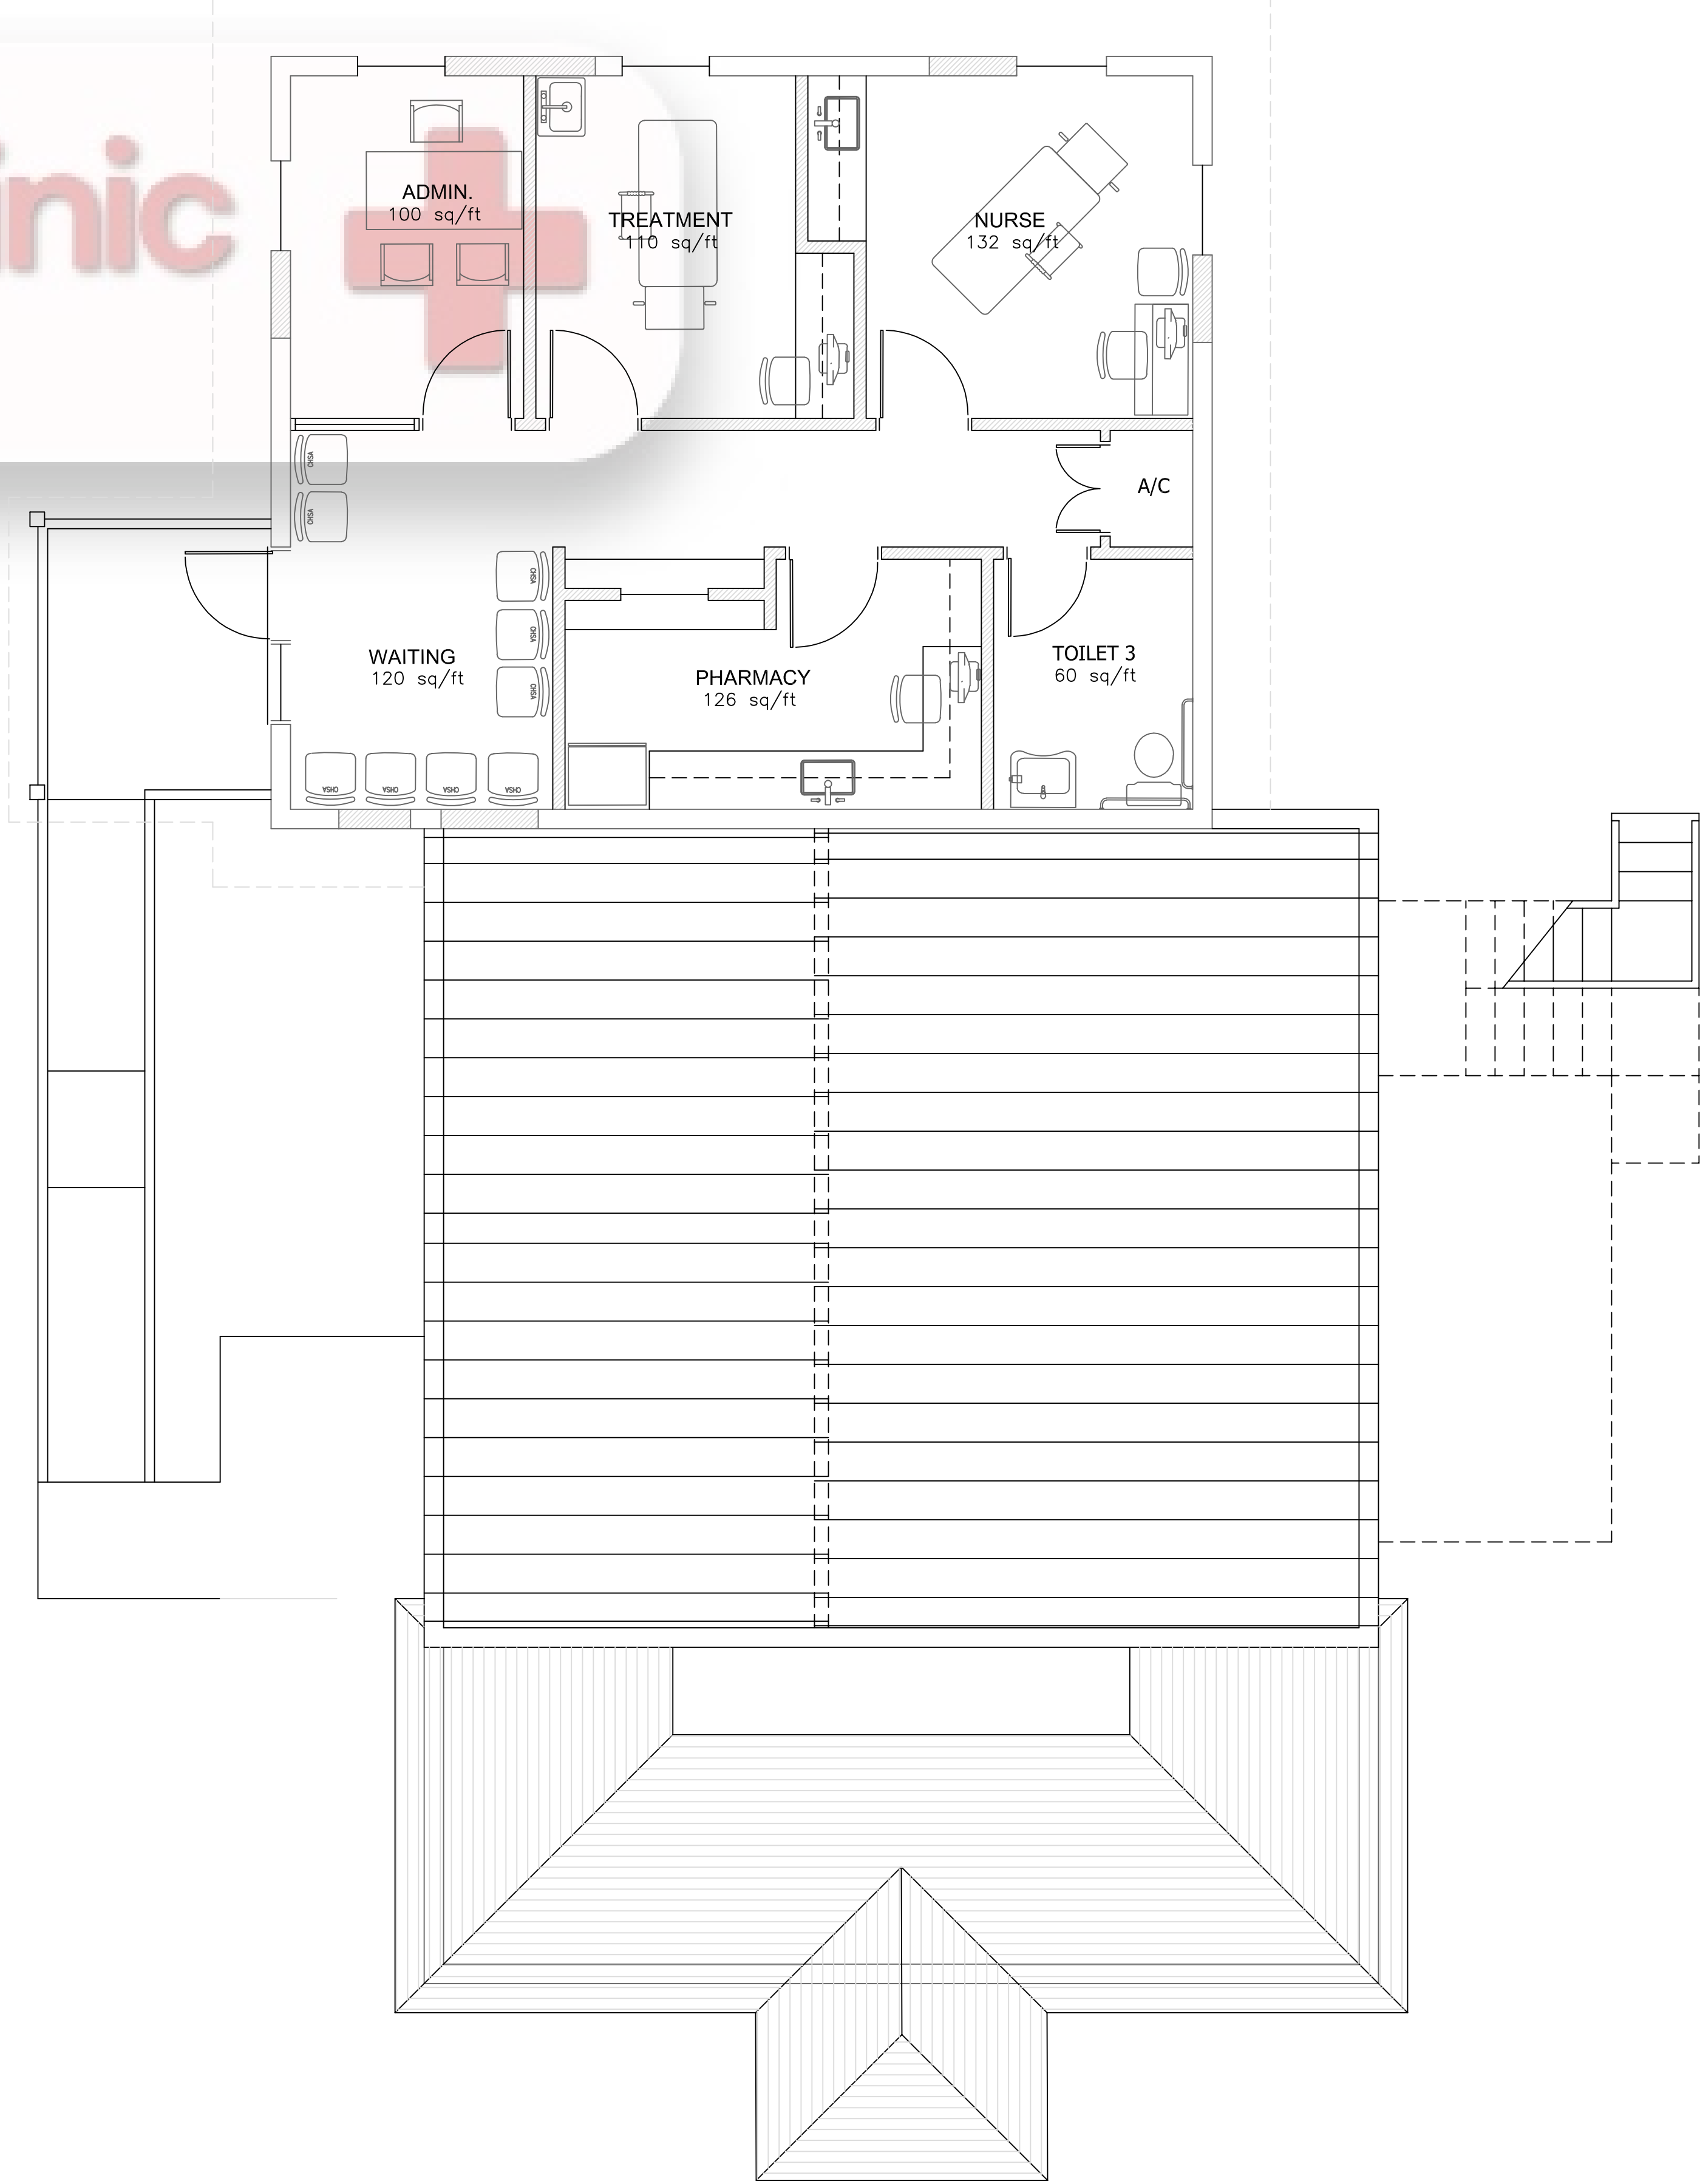

CLINICAL SERVICES
SCALE: 1/4" = 1'-0"